


1 Tree Planting
N.T.S.

2 Shrub Planting
N.T.S.

3 Groundcover Planting
N.T.S.

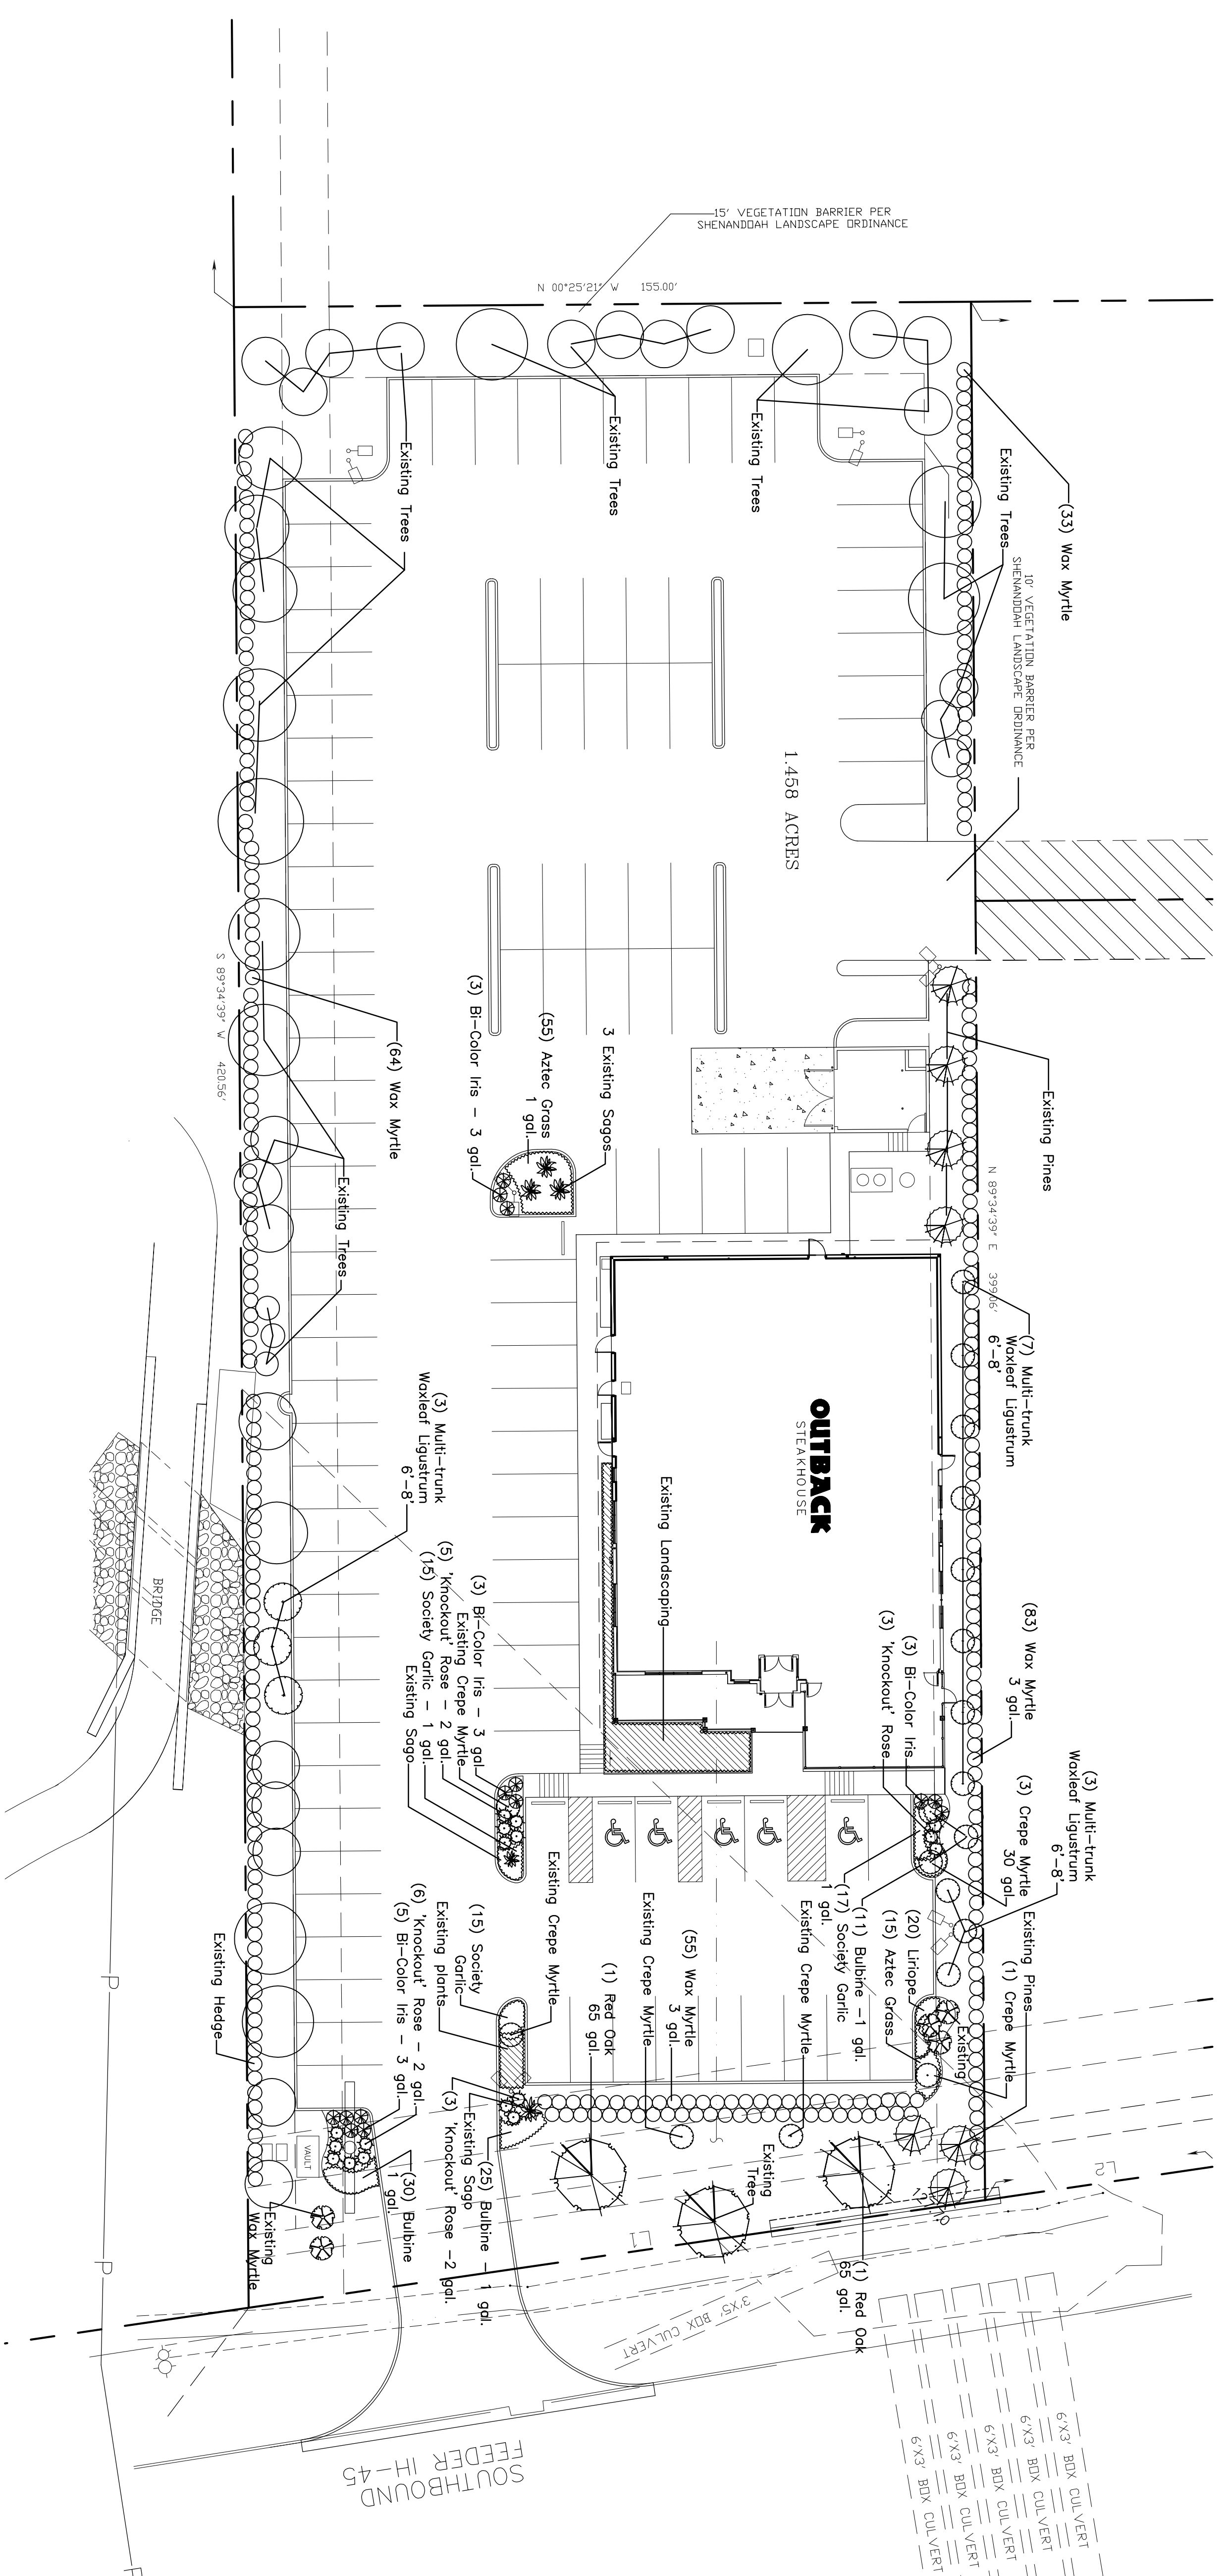

Landscape Plan

Scale: 1" = 20'-0"



Outback Steakhouse

GREENSCAPE ASSOCIATES
P.O. Box 751
Rosenberg, Texas 77471
Tel: 281.341.9975
Fax: 281.341.3419
www.greenscapesassociates.com

Copyright, 2006
Greenscape Associates, LLC
All Rights Reserved

Project #: 04.19.06
Date: 04.19.06
Drawn: bel
Checked:
Revisions:

Sheet:

L1.01
Landscape Plan