


# Pecan Grove Plantation

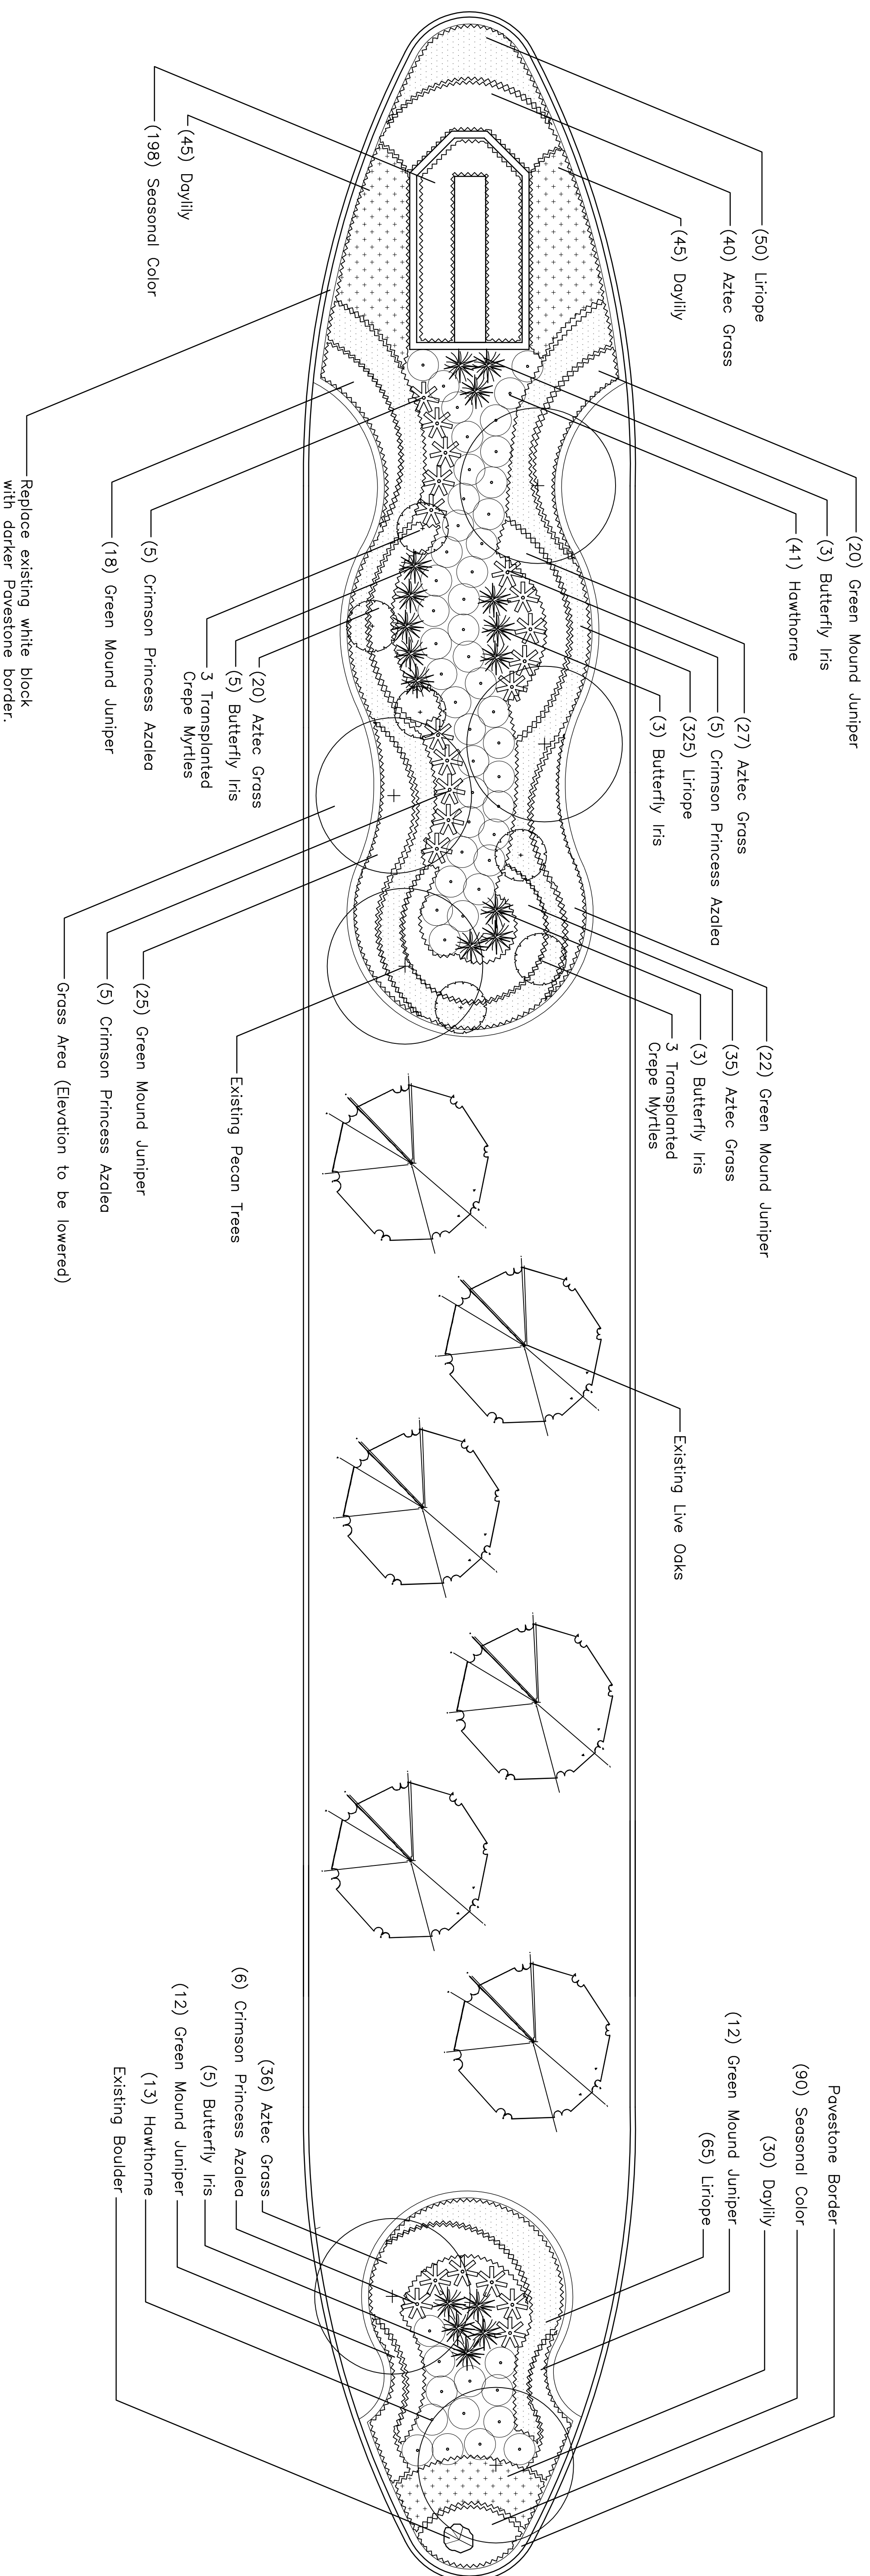

**GREENSCAPE ASSOCIATES**  
 P.O. Box 751  
 Rosenberg, Texas 77471  
 Tel: 281.341.9975  
 Fax: 281.341.5419  
 www.greenscapesociates.com

Copyright, 2005  
 GreenScape Associates, LLC  
 All Rights Reserved

Project #: \_\_\_\_\_  
 Date: 01.13.06  
 Drawn: bel  
 Checked: \_\_\_\_\_  
 Revisions: \_\_\_\_\_  
 \_\_\_\_\_  
 \_\_\_\_\_  
 \_\_\_\_\_

Scale: 1/8" = 1'-0"

**L1.01**  
 Landscape Plan