

(3) Bradford Pear  
30 gal

(54) Seasonal Color  
4\"/>

(40) Society Garlic - 1 gal  
(9) Foxtail Fern - 3 gal  
(1) Crepe Myrtle - 30 gal  
(5) Foxtail Fern - 3 gal

(9) Aztec Grass - 1 gal  
(3) Loropetalum - 5 gal

(30) Liriope - 1 gal

(3) 'Knockout' Rose - 5 gal  
(4) Hawthorne - 5 gal

(1) Crepe Myrtle - 30 gal  
(4) Loropetalum - 5 gal

(6) 'Spring Bouquet' Viburnum - 7 gal  
(17) Society Garlic - 1 gal  
(1) Compact Cherry Laurel

(2) 'Spring Bouquet' Viburnum - 7 gal  
(3) 'Knockout' Rose - 5 gal  
(1) Compact Cherry Laurel - 30 gal

(3) 'Spring Bouquet' Viburnum - 7 gal  
(13) Society Garlic - 1 gal

(1) Live Oak  
4\"/>

(3) 'Spring Bouquet' Viburnum - 7 gal  
(1) Compact Cherry Laurel - 30 gal

(1) Compact Cherry Laurel - 30 gal

(3) 'Spring Bouquet' Viburnum - 7 gal  
(1) Compact Cherry Laurel - 30 gal

(1) Compact Cherry Laurel - 30 gal

(3) 'Spring Bouquet' Viburnum - 7 gal  
(1) Compact Cherry Laurel - 30 gal

(1) Compact Cherry Laurel - 30 gal

(3) 'Spring Bouquet' Viburnum - 7 gal  
(1) Compact Cherry Laurel - 30 gal

(1) Compact Cherry Laurel - 30 gal

(3) 'Spring Bouquet' Viburnum - 7 gal  
(1) Compact Cherry Laurel - 30 gal

(1) Compact Cherry Laurel - 30 gal

(3) 'Spring Bouquet' Viburnum - 7 gal  
(1) Compact Cherry Laurel - 30 gal

(1) Compact Cherry Laurel - 30 gal

(3) 'Spring Bouquet' Viburnum - 7 gal  
(1) Compact Cherry Laurel - 30 gal

(1) Compact Cherry Laurel - 30 gal

(3) 'Spring Bouquet' Viburnum - 7 gal  
(1) Compact Cherry Laurel - 30 gal


(1) Compact Cherry Laurel - 30 gal

(3) 'Spring Bouquet' Viburnum - 7 gal  
(1) Compact Cherry Laurel - 30 gal

(1) Compact Cherry Laurel - 30 gal


(3) 'Spring Bouquet' Viburnum - 7 gal  
(1) Compact Cherry Laurel - 30 gal

(1) Compact Cherry Laurel - 30 gal

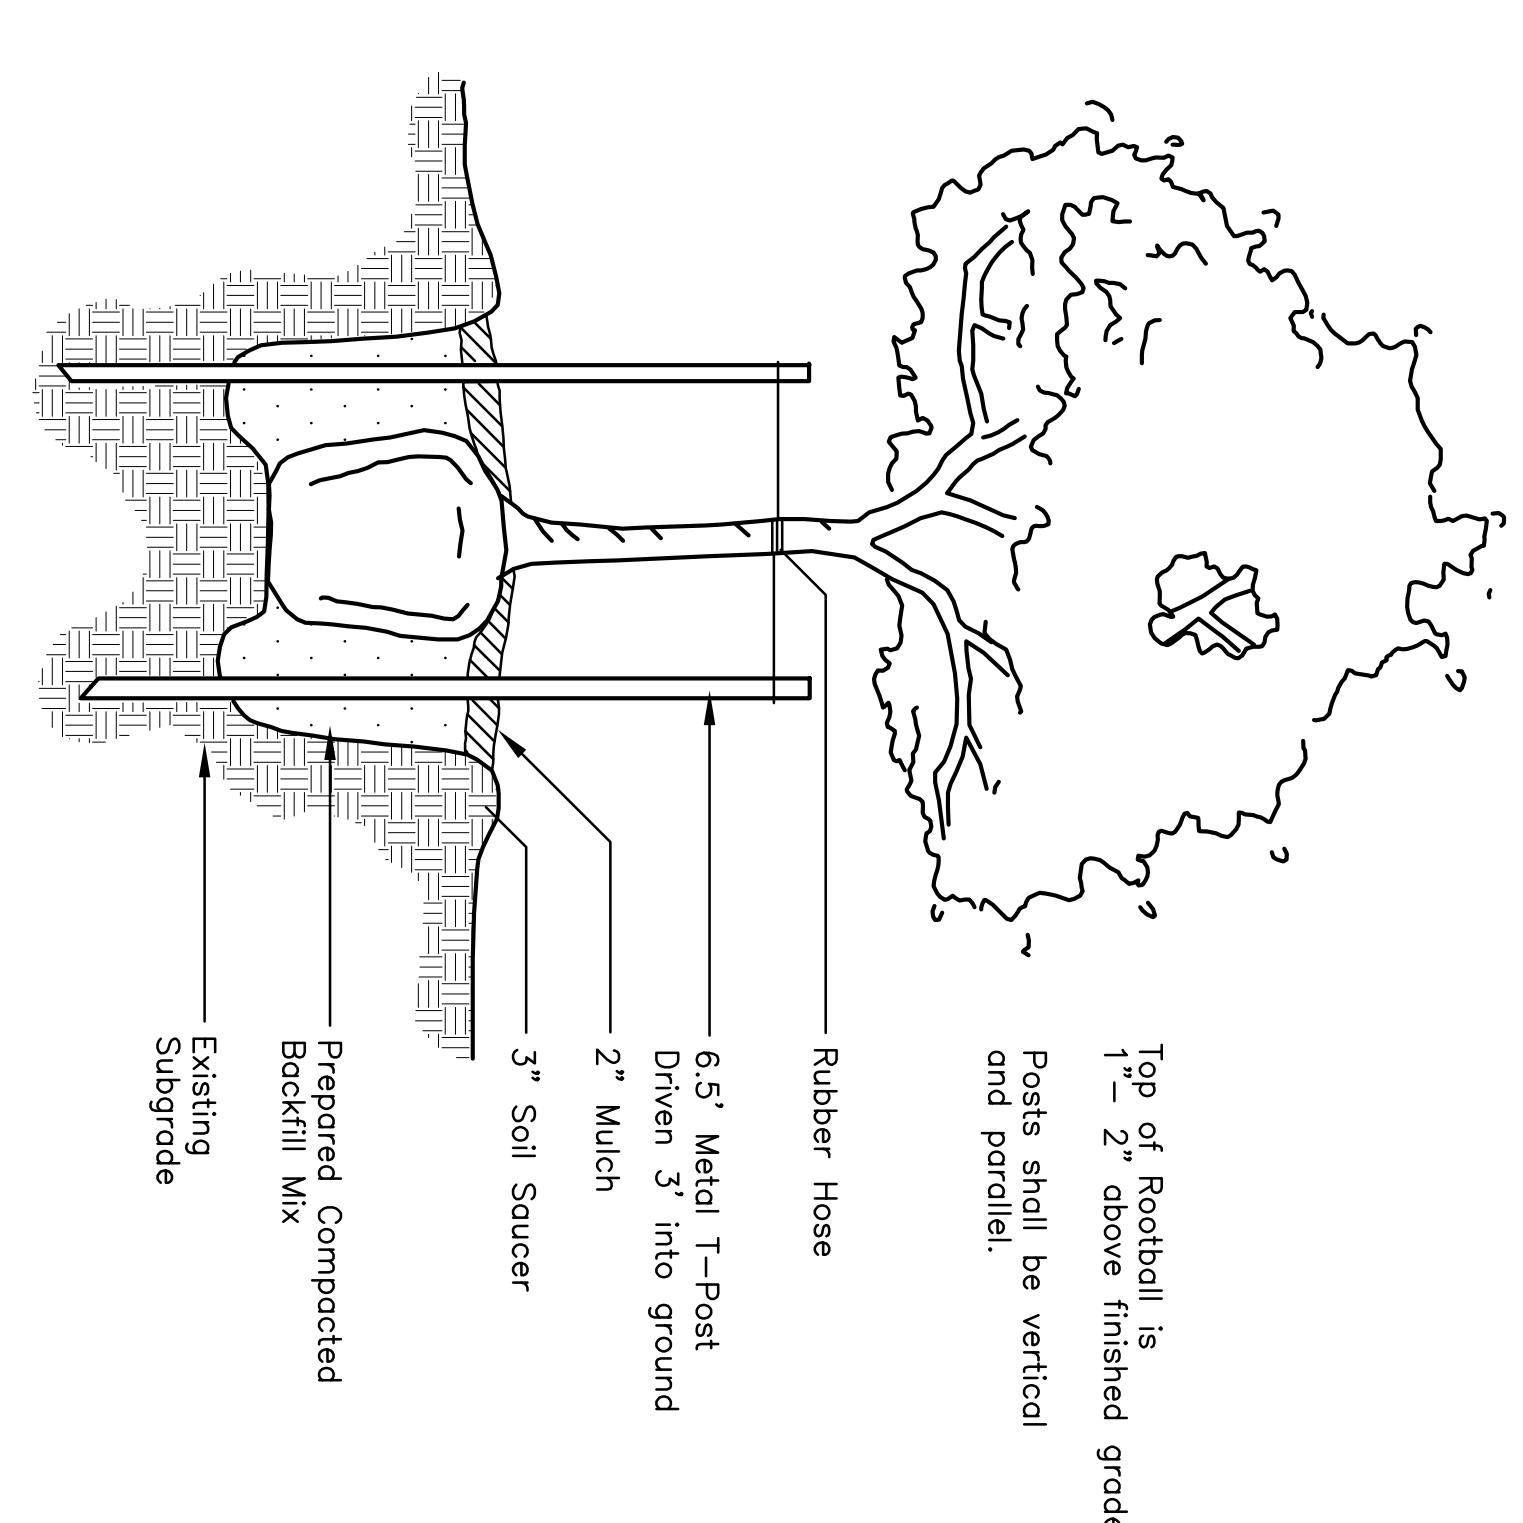


1 Tree Planting  
N.T.S.


Top of Rootball is 1\"/>

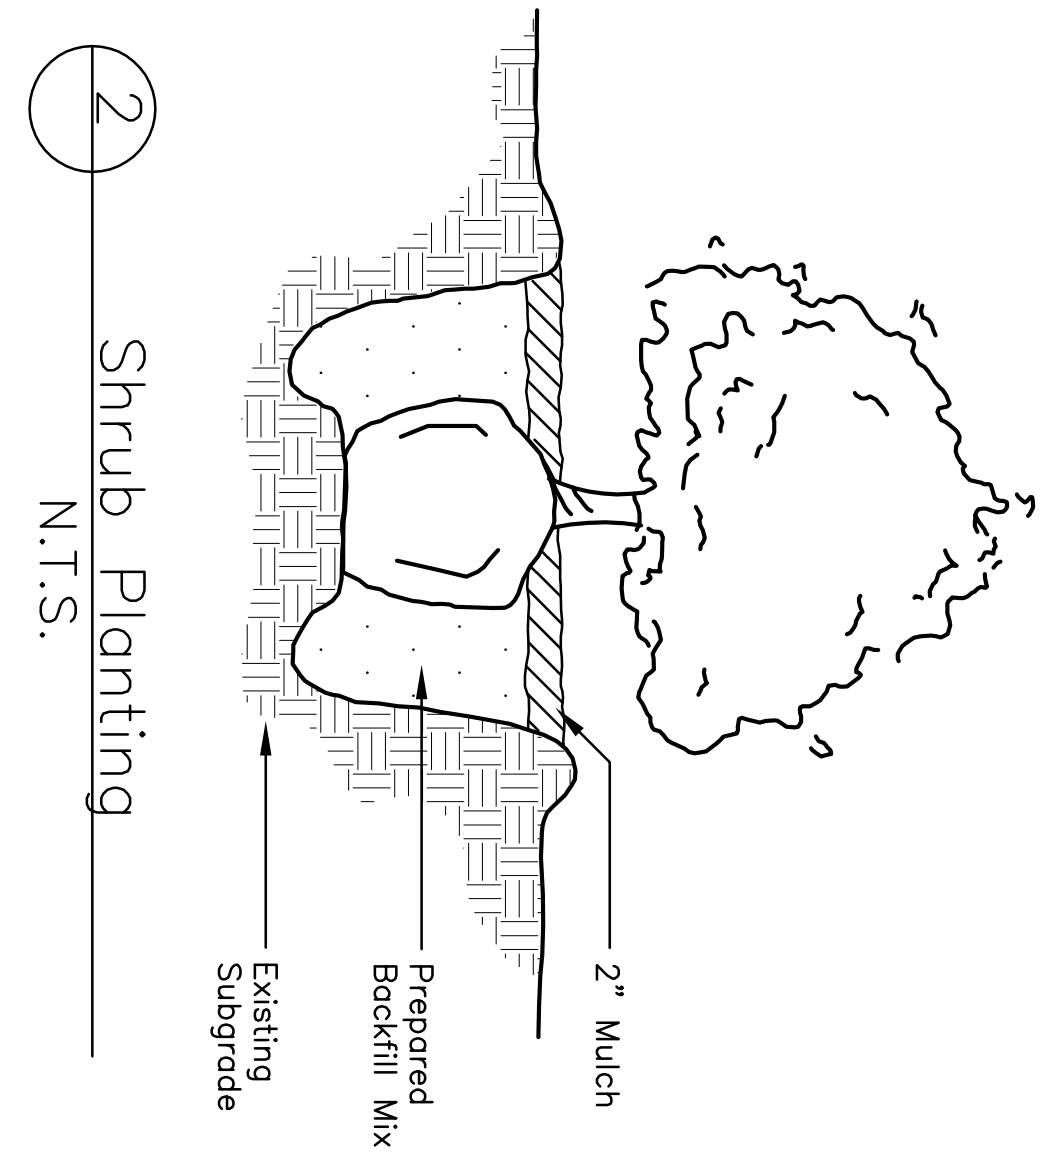

2 Shrub Planting  
N.T.S.

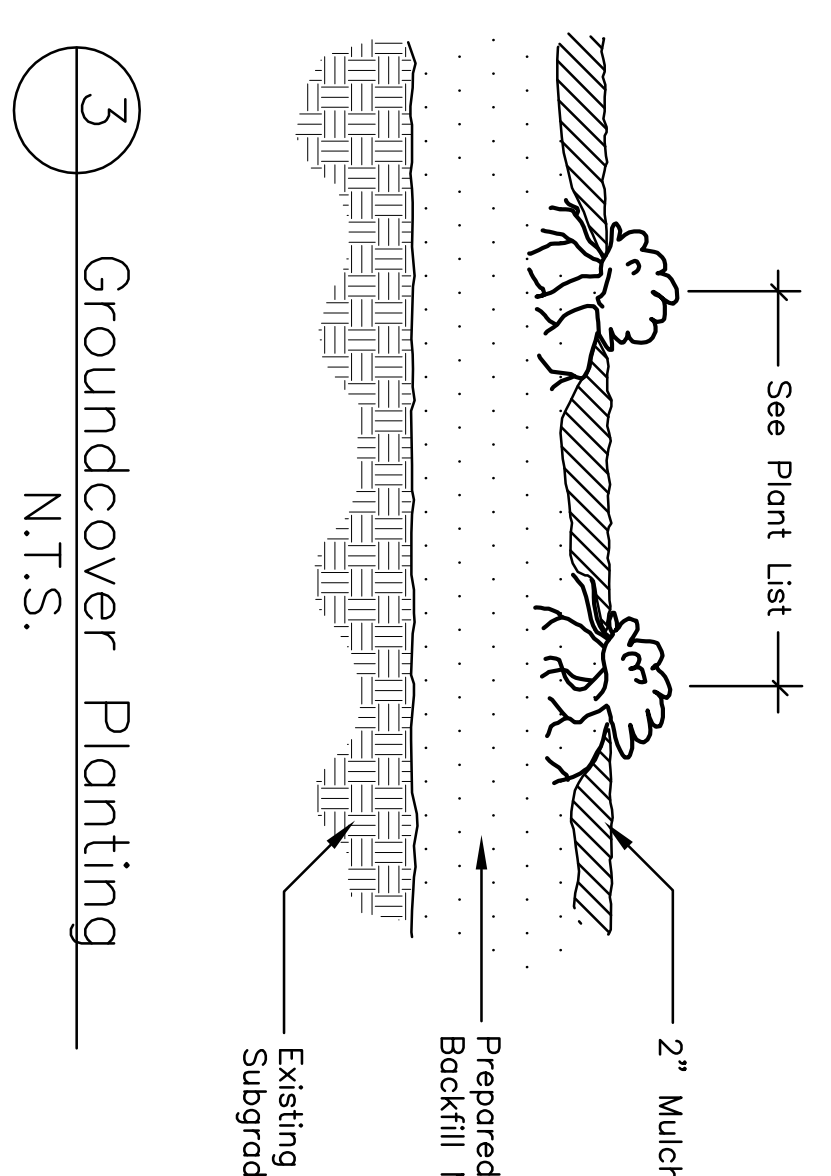

3 Groundcover Planting  
N.T.S.

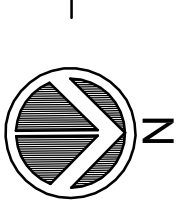

	<b>ACCURATE CONSTRUCTION COMPANY</b> 4010 Skinner Lane, Richmond, Texas, 77469 Phone: 281-341-9175, E-mail: ACCUCON@FLASH.NET			<b>Proposed New Construction For VICTORY OF THE LAMB LUTHERAN CHURCH</b> Cinco Ranch, Katy, Fort Bend County, Texas Reverend Nathan Buege, Pastor
	Plan Date: _____ Designer: _____	Issued For: _____ Revisions: _____		
Sheet No.				