


S 00°16'10" E - 462.00'

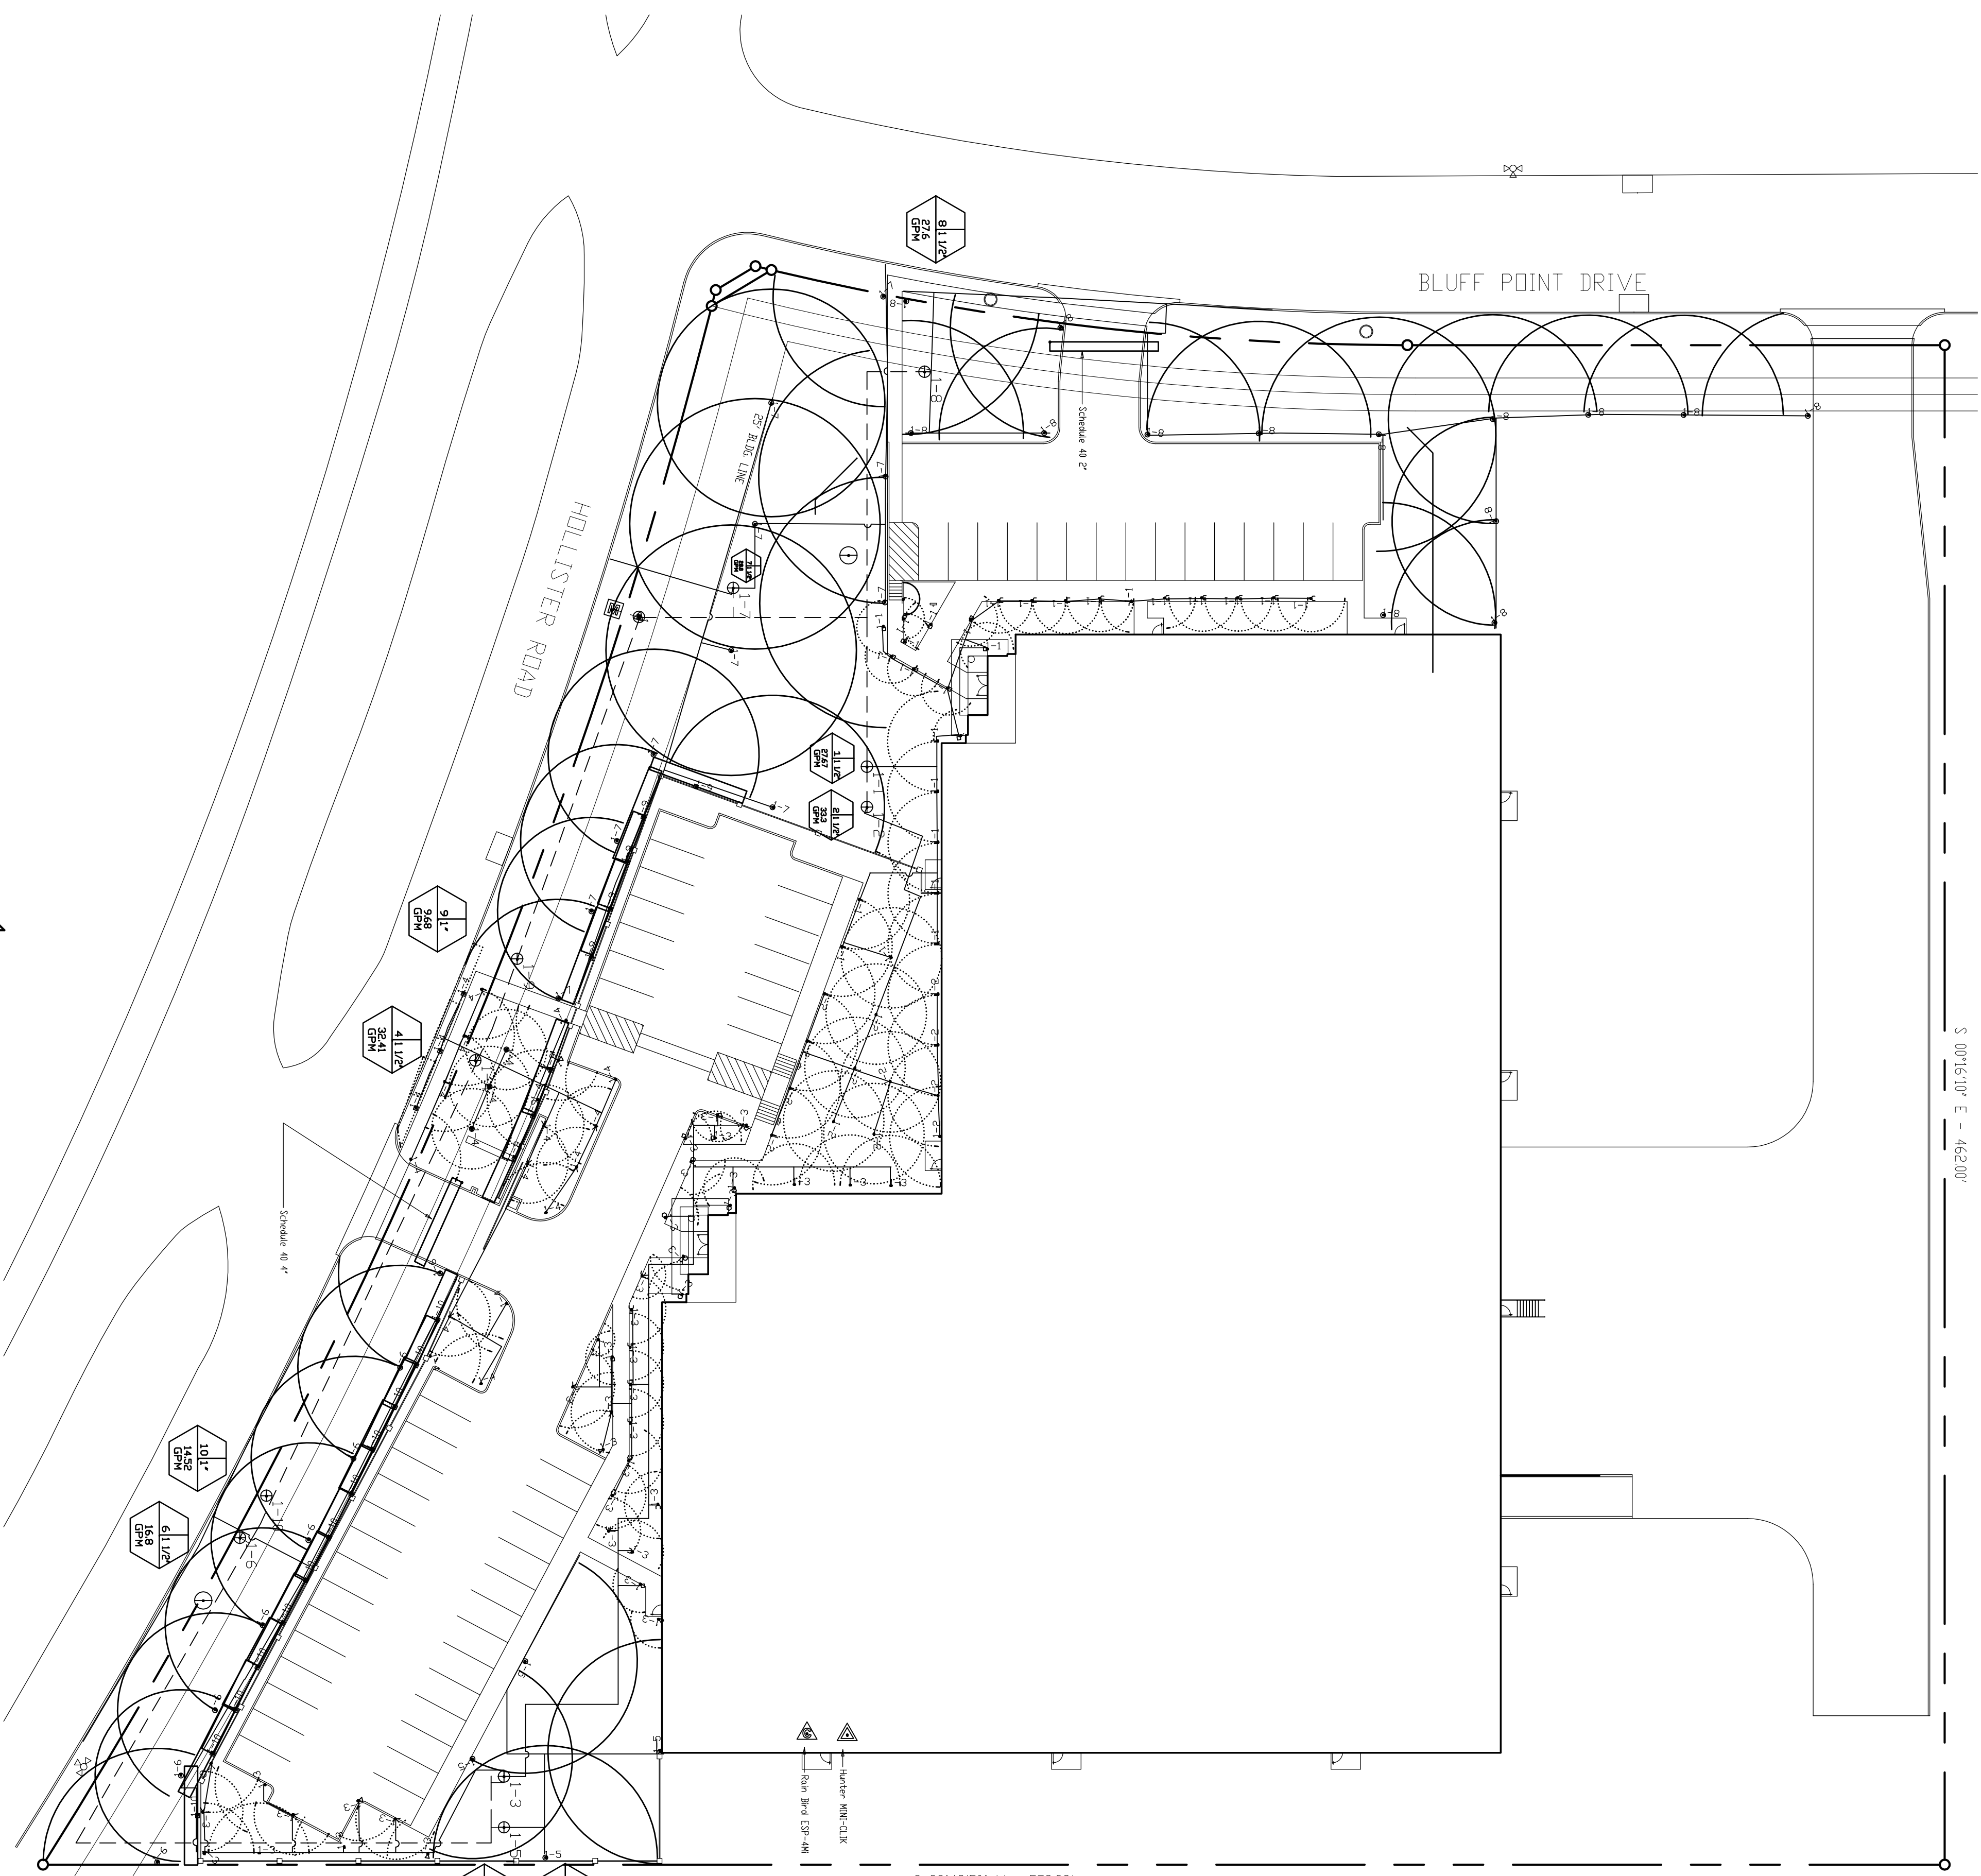

S 89°43'50" W - 578.23'

Irrigation

Quantity	Symbol	Description	Part Number	Pressure	Flow	Radius
20	⊂	Rain Bird 10H 1804	10H	30	0.79	10
6	⊙	Rain Bird 100 1804	10Q	30	0.39	10
3	⊙	Rain Bird 12F 1804	12F	30	2.6	12
10	∇	Rain Bird 12H 1804	12H	30	1.3	12
4	∇	Rain Bird 12Q 1804	12Q	30	0.65	12
6	○	Rain Bird 15F 1804	15F	30	3.7	15
22	⊂	Rain Bird 15H 1804	15H	30	1.85	15
12	∇	Rain Bird 15Q 1804	15Q	30	0.92	15
23	⊂	Rain Bird 15SST 1804	15SST	30	1.21	30
2	⊂	Rain Bird 5H 1804	5H	30	0.2	5
12	⊂	Rain Bird 8H 1804	8H	30	0.52	8
5	⊂	Rain Bird 8Q 1804	8Q	30	0.26	8
8	⊙	Hunter PGP-03 PGP-AUJ	03	50	1.2	31
22	⊙	Hunter PGP-04 PGP-AUJ	04	50	1.6	34
7	⊙	Hunter PGP-05 PGP-AUJ	05	50	2	38
1	●	Fetco 765 - 1 1/2"	765 - 1 1/2"			
1	⊕	Rain Bird 100-DVF	100-DVF			
1	⊕	Rain Bird 100-DVF-SS	100-DVF-SS			
1	⊕	Rain Bird 100-DV-SS	100-DV-SS			
7	⊕	Rain Bird 150-PGA Angle	150-PGA			
1	⊕	Rain Bird ESP-4M	ESP-4M			
2	⊕	Rain Bird 33DPC	33DPC			
1	▲	Hunter MINI-CLIK	MINI-CLIK			

SITE PLAN  
1" = 30'-0"

