


Quantity	Symbol	Description	Part Number	Pressure	Flow	Radius
2	○	Rain Bird 18-VAN 180 1804	18-VAN	30	1.43	10
8	∇	Rain Bird 12H 1804	12H	30	1.3	12
4	○	Rain Bird 12-VAN 180 1804	12-VAN	30	1.3	12
2	■	Rain Bird 15EST 1804	15EST	30	1.21	30
24	□	Rain Bird 15EST 1804	15EST	30	0.61	15
26	◻	Rain Bird 15SST 1804	15SST	30	1.21	30
6	■	Rain Bird 15SST 1812	15SST	30	1.21	30
4	○	Rain Bird 15-VAN 90 1804	15-VAN	30	0.92	15
14	○	Rain Bird 18-VAN 180 1804	18-VAN	30	2.66	18
6	○	Rain Bird 18-VAN 360 1804	18-VAN	30	5.32	18
4	○	Rain Bird 18-VAN 90 1804	18-VAN	30	1.33	18
4	○	Rain Bird 4-VAN 180 1804	4-VAN	30	0.45	4
2	○	Rain Bird 8-VAN 180 1804	8-VAN	30	1.19	8
4	○	Valu Valve Sprinkler Co. WP2000 90°	WP2000 90-210°	30	0.33	17
2	○	Valu Valve Sprinkler Co. WP2000 90°	WP2000 90-210°	30	0.74	27
4	◻	Rain Bird 15EST 1812	15EST	30	0.61	15
29	○	Hunter PEG-20 PEG-ALJ	PEG-20	40	2	25
18	○	Hunter PEG-20 PEG-ALJ	PEG-20	0.3	1.2	31
25	○	Hunter PEG-20 PEG-ALJ	PEG-20	0.6	50	2.7
5	○	Hunter PEG-40 PEG-ALJ	PEG-40	0.7	50	4.2
33	○	Hunter PEG-40 PEG-ALJ	PEG-40	0.8	50	4.2
4	○	Hunter PEG-40 PEG-ALJ	PEG-40	0.9	50	4.6
10	○	Hunter PEG-11 PEG-ALJ	PEG-11	11	60	9.8
1	■	2 inch meter				
1	●	Fetco 315 - 2"	315 - 2"			
1	●	Rain Bird 100-DV-SS	100-DV-SS			
14	●	Rain Bird 150-PDA Angle	150-PDA			
1	▲	Rain Bird 200-PDA Angle	200-PDA			
1	▲	Rain Bird ESP-16LX Plus	ESP-16LX Plus			
1	▲	Hunter MINI-CLK	MINI-CLK			
1508.43		Class 800 2"				
868.74		Schedule 40 4"				

New Water Source

Water Meter Information
Meter Size: 2 inch meter
Static Pressure: 60.00
Change in Elevation:

Service Line Information
Category: Schedule 40 PVC
Pipe Size: 10
Length: 8127
Velocity:

Recommendations
Maximum Recommended Flow: 85
Available Working Pressure: 53.53

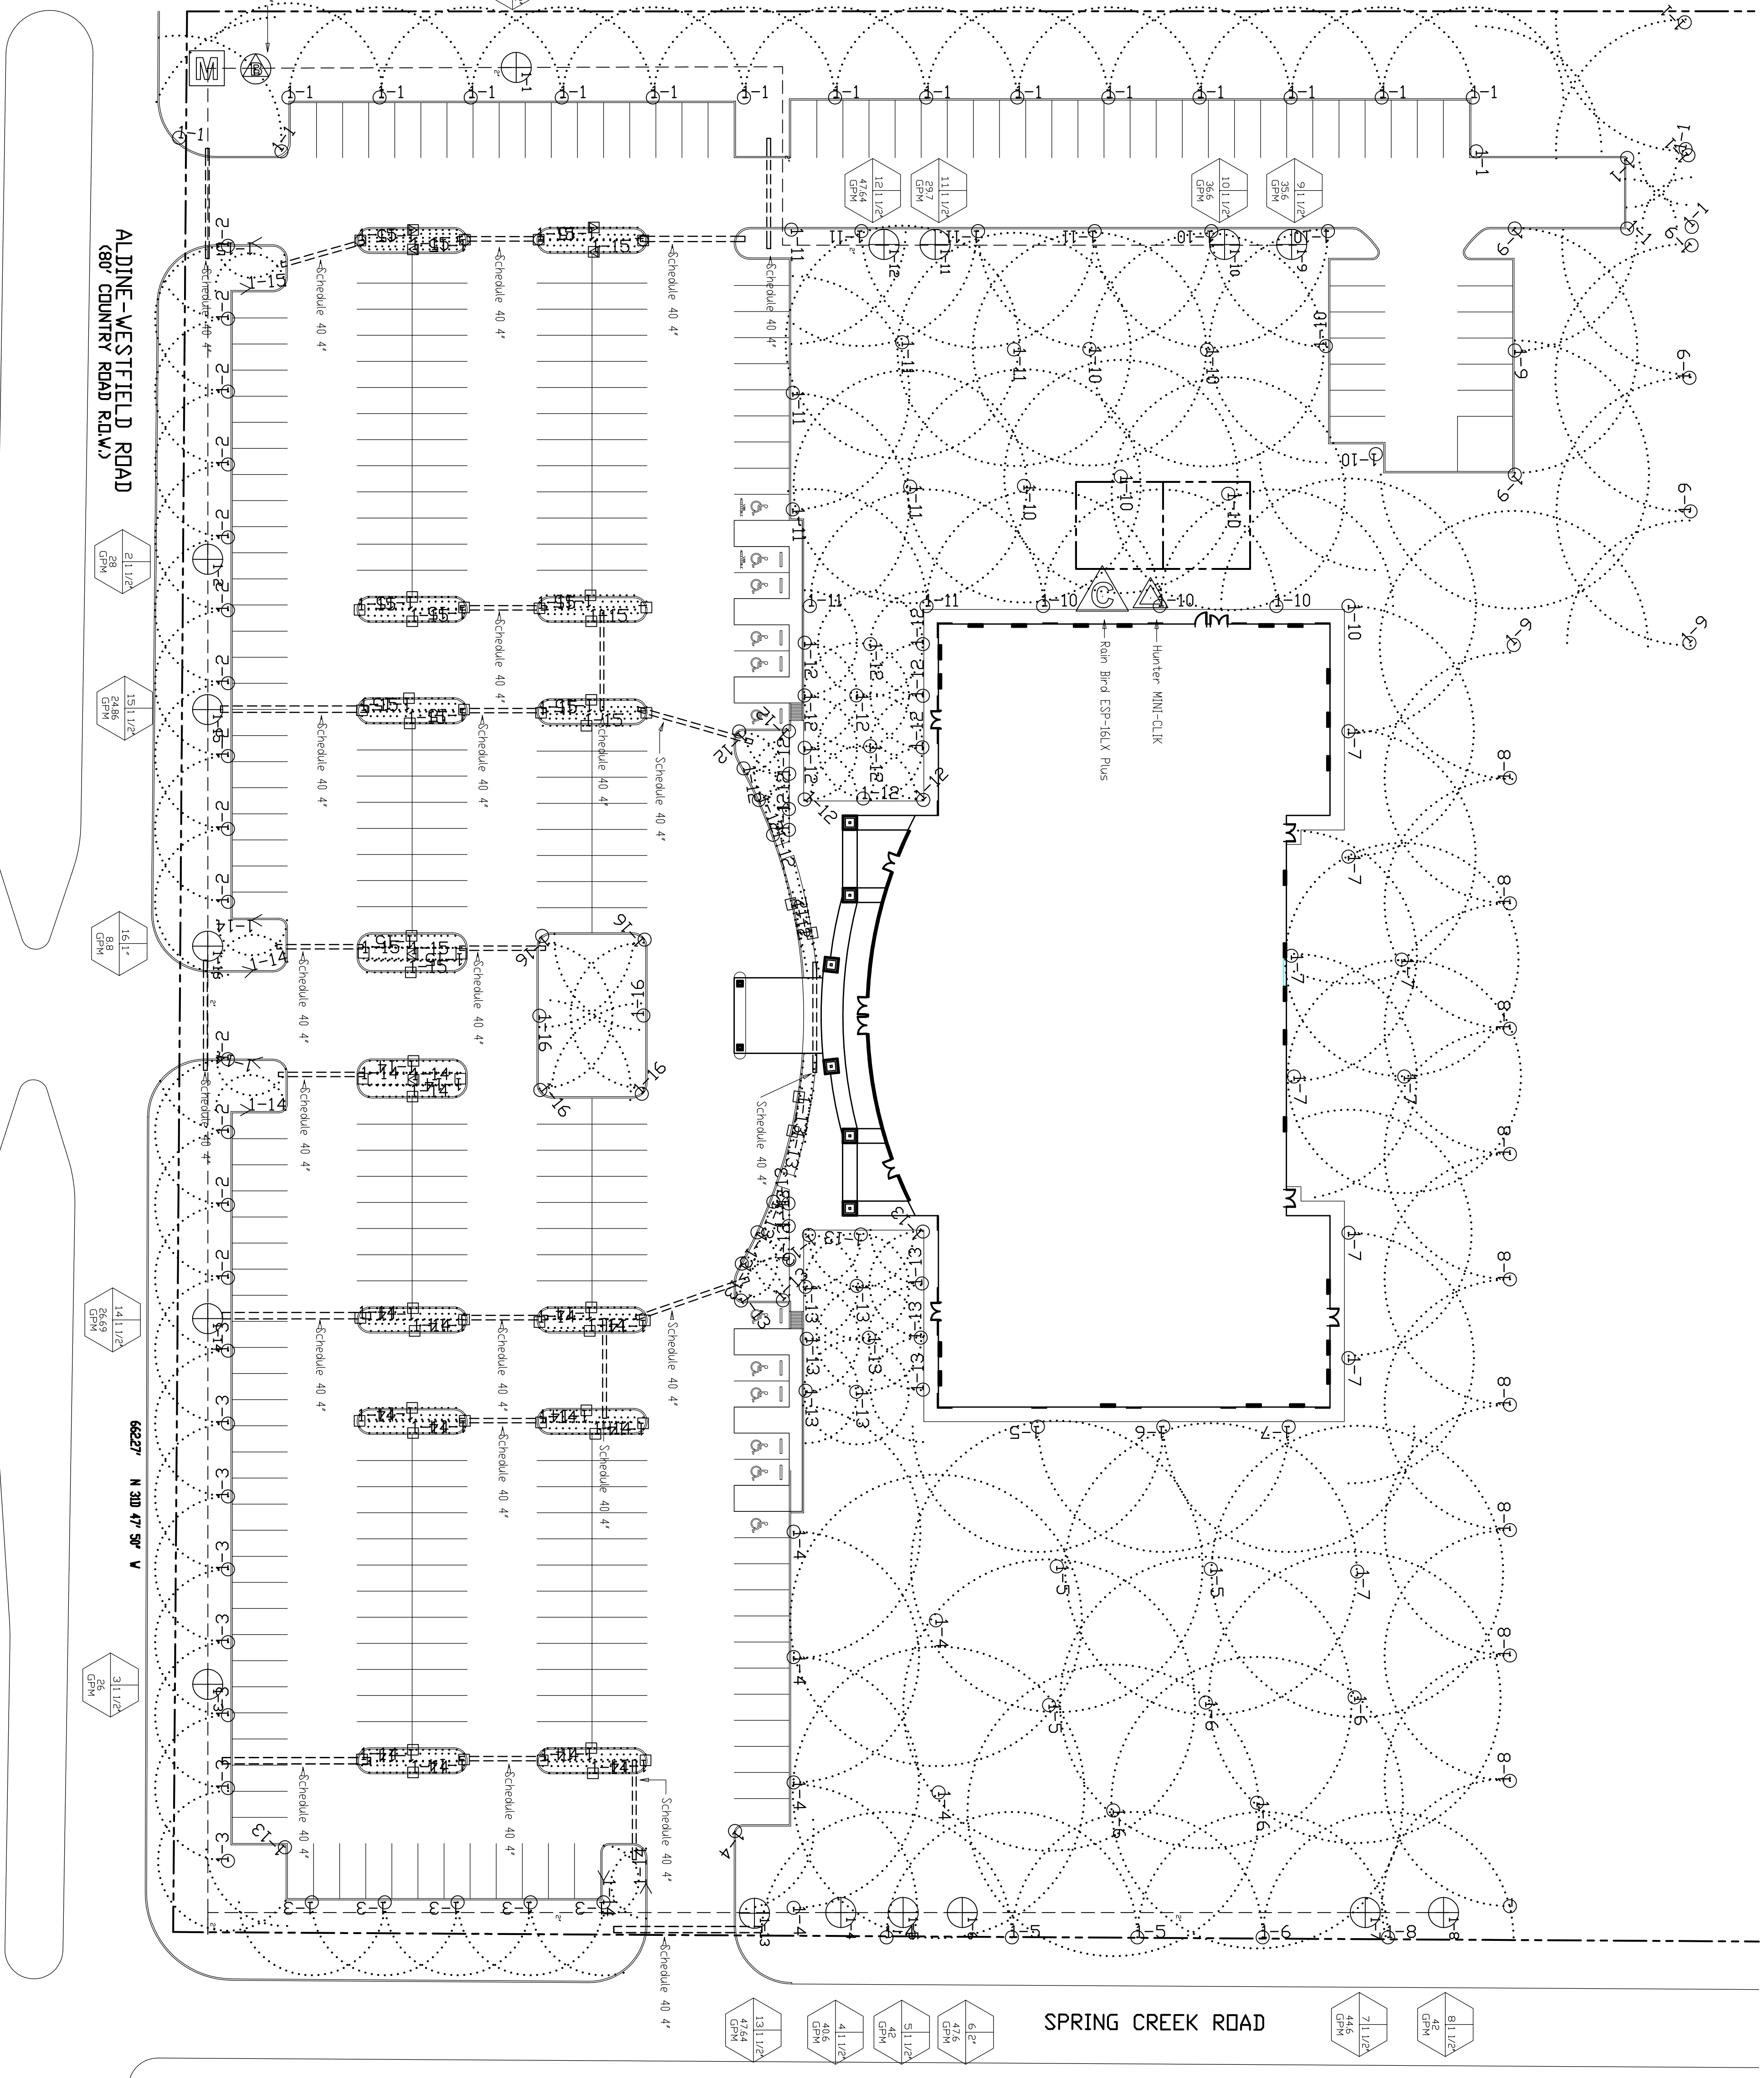

1300.04' N 57D 47' 11" E

ALDINE-WESTFIELD ROAD (80° COUNTRY ROAD R.O.V.)

66227' N 30D 47' 59" V

SPRING CREEK ROAD

