


Miller Residence

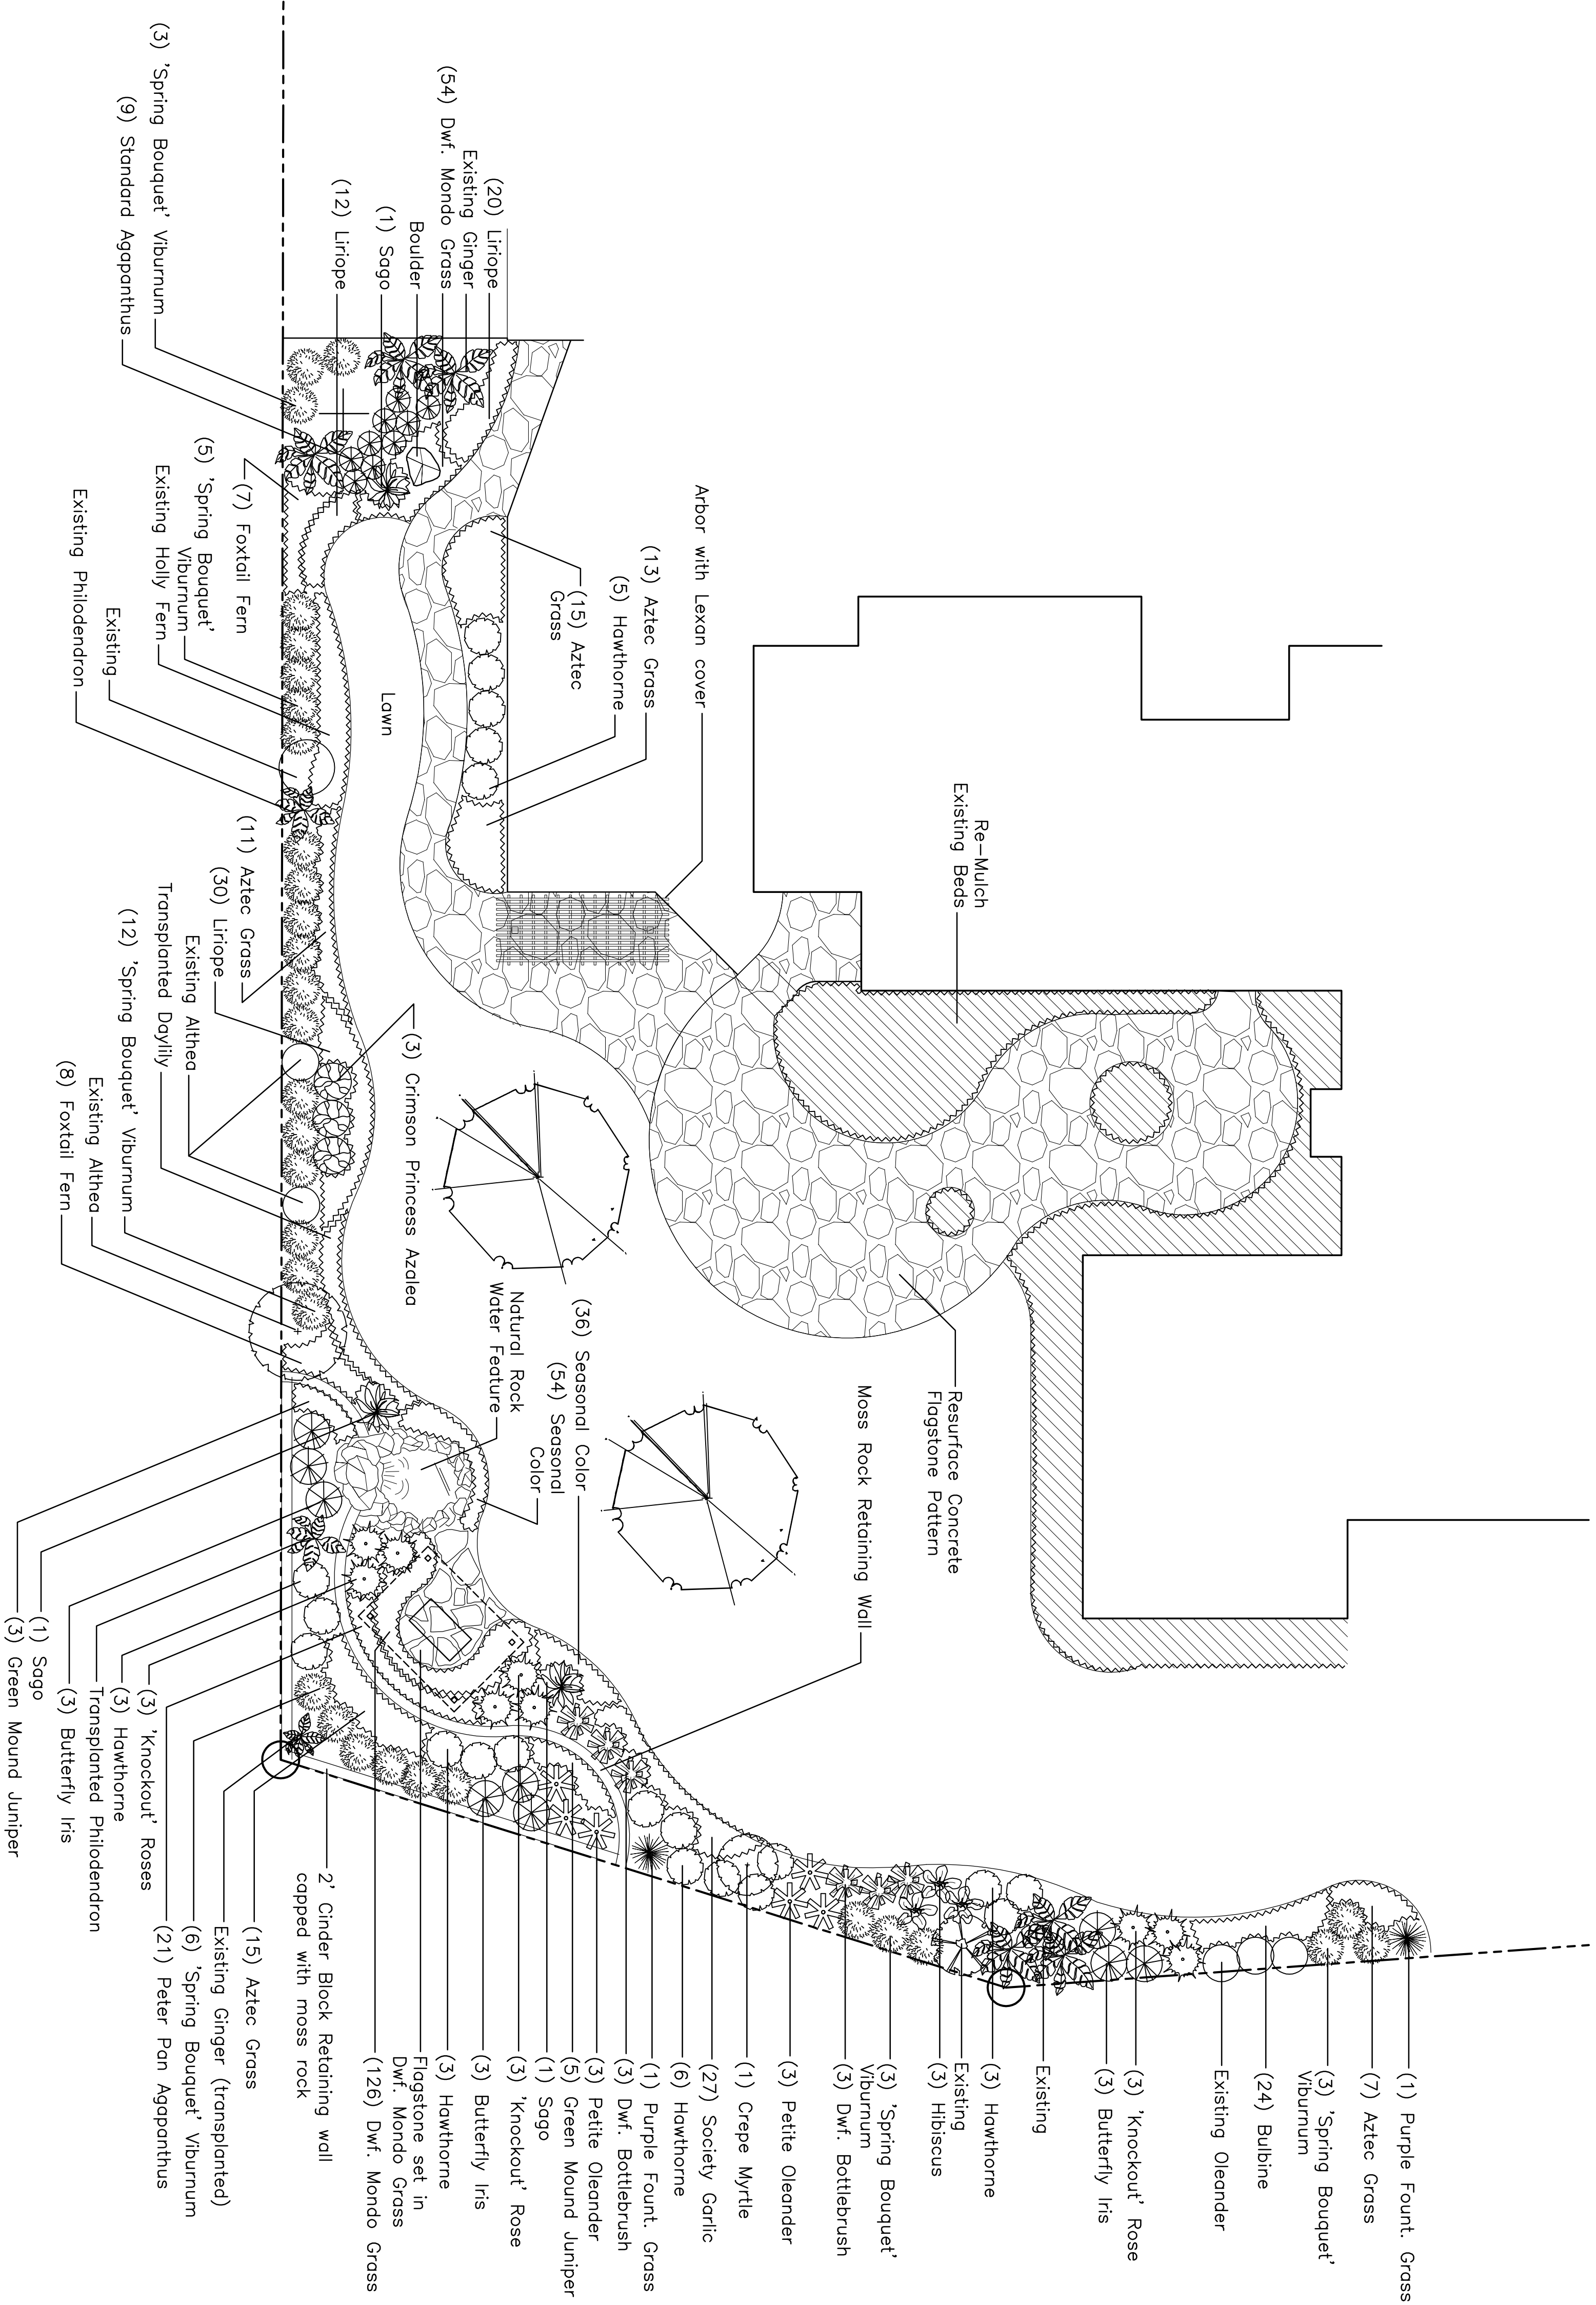

GREEN SCAPE ASSOCIATES
 P.O. Box 751
 Rosenberg, Texas 77471
 Tel: 281.341.9975
 Fax: 281.341.5419
 www.greenscapesociates.com

Copyright, 2006
 Greenscape Associates, LLC
 All Rights Reserved

Project #:
 Date:
 Drawn:
 Checked:
 Revisions:

Scale: 1/8" = 1'-0"

L1.01
 Landscape Plan